





SEC. B.

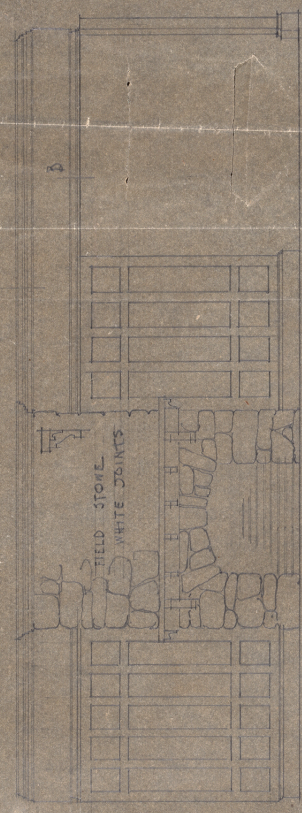


FIELD STONE.  

ELEVATION TOWARDS MIATEL

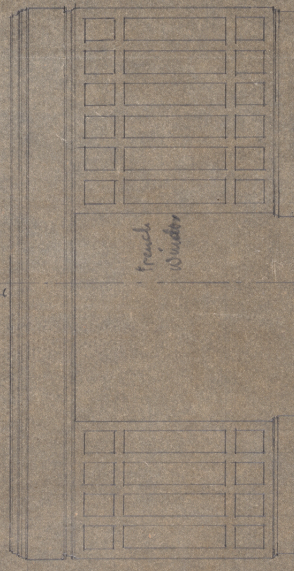

French  
Window

ELEV TOWARDS HILL WALL TOWARDS TERRACE

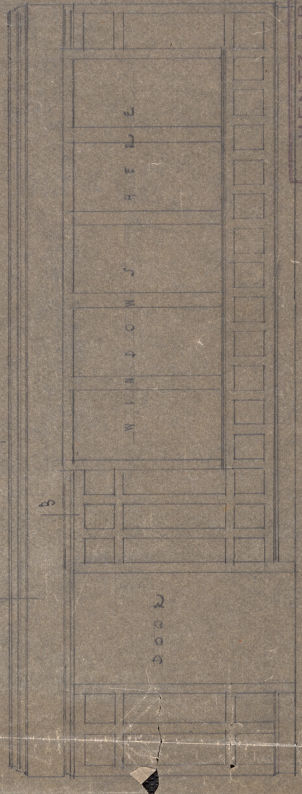

DOOR


ELEVATION TOWARDS PORCH

|                             |                            |
|-----------------------------|----------------------------|
| HENTZ & REIDA<br>ARCHITECTS |                            |
| DRAWN BY: <i>S.P.B.</i>     | SCALE: <i>1/8" = 1'-0"</i> |
| DATE: <i>NOV 3 1915</i>     | BY: <i>[Signature]</i>     |
| OR. NO. <i>191</i>          | SET NO. <i>191</i>         |

3/8" DETAILS IN LIVING ROOM  
